



W GIDDINGS STREET

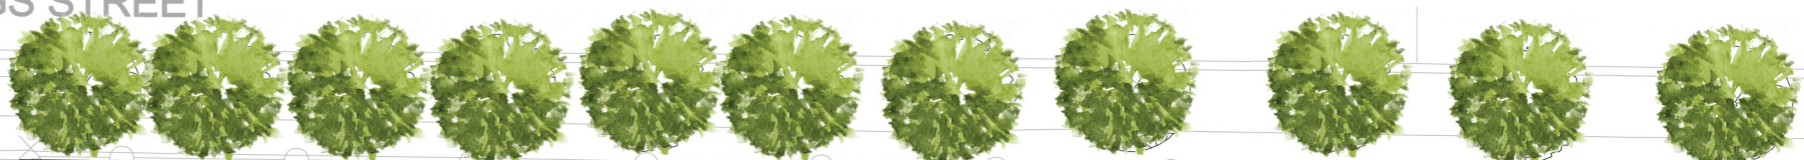

BX 11.1'W  
BX 11.2'W

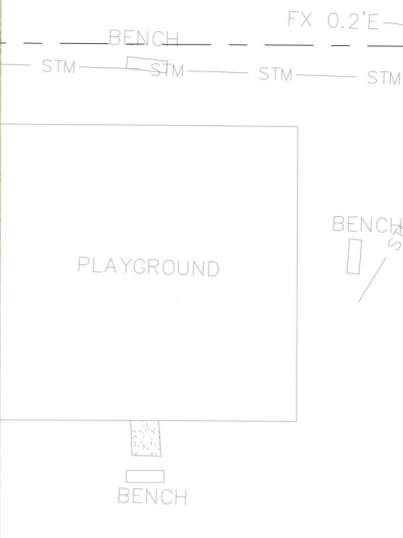

TURF FIELD

PLAYGROUND


BENCH

EXISTING 6 CLASSROOM MODULAR TO REMAIN



BX 4.4'W  
BX 4.7'W

LAND AVENUE



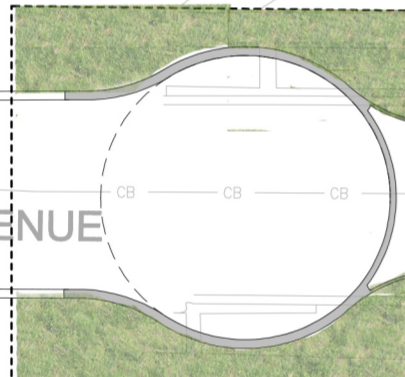


BX 0.4'W  
BX 0.4'W

BX 0.7'W  
BX 0.6'W

BX 0.6'W  
BX 0.7'W

FX 4.3'N  
0.9'E

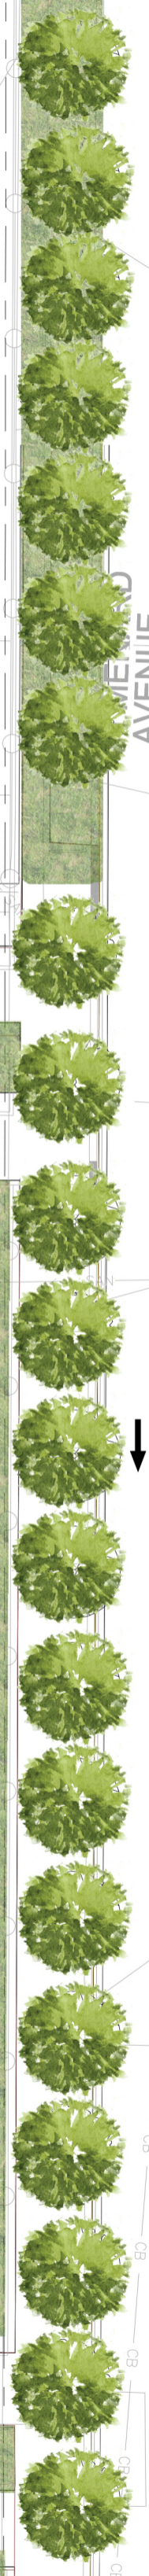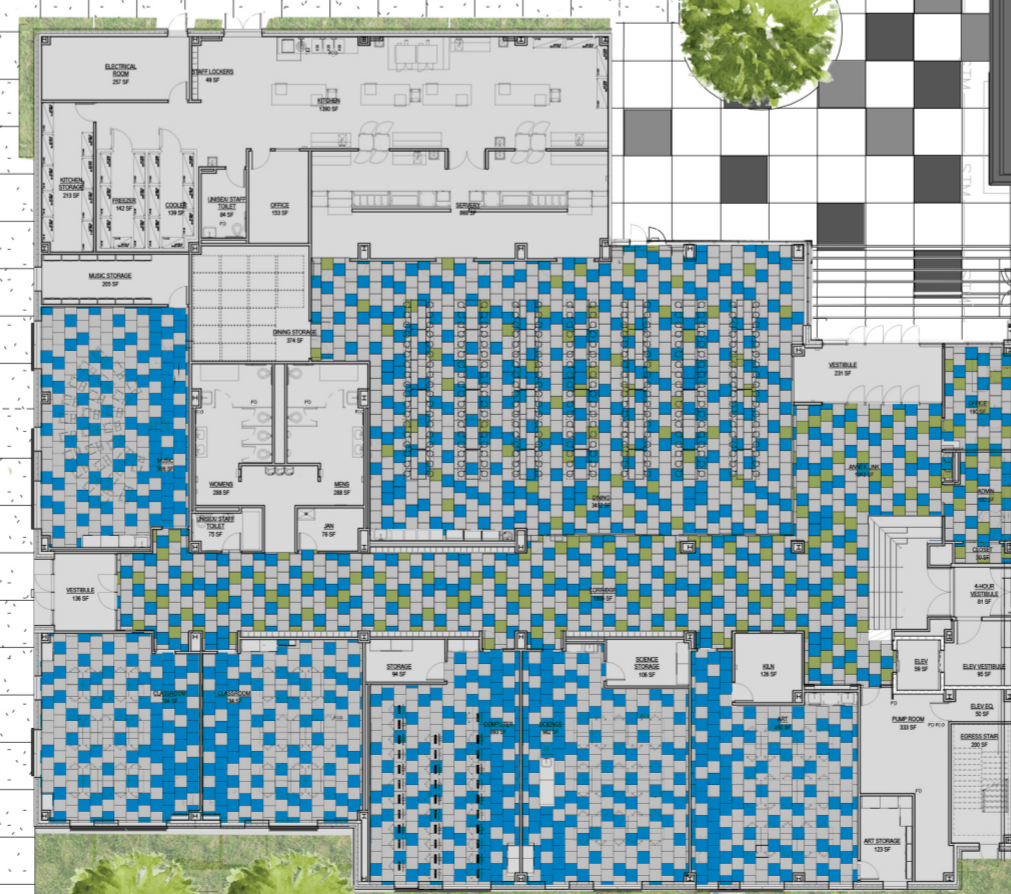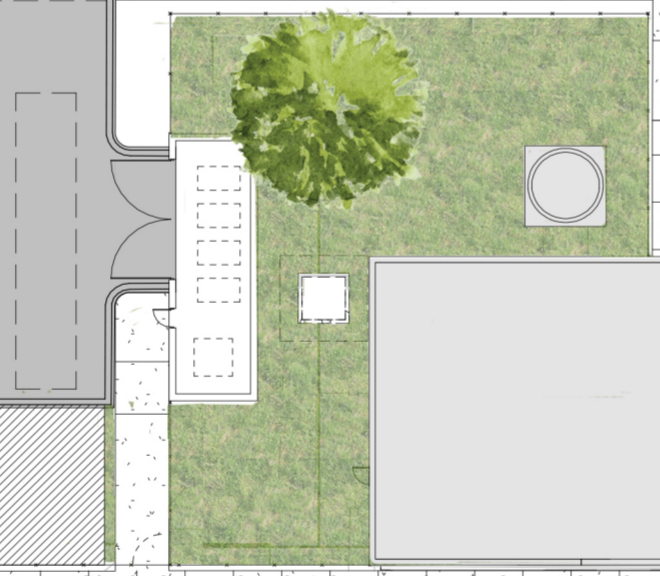

WEST MENARD AVENUE

WEST MENARD AVENUE

WEST EASTWOOD AVENUE